



SILVER WEST AIRPORT

IN SECTION 25, T23S, R72W AND IN SECTION 30, T23S, R71W OF THE 6TH P.M.
CUSTER COUNTY, COLORADO

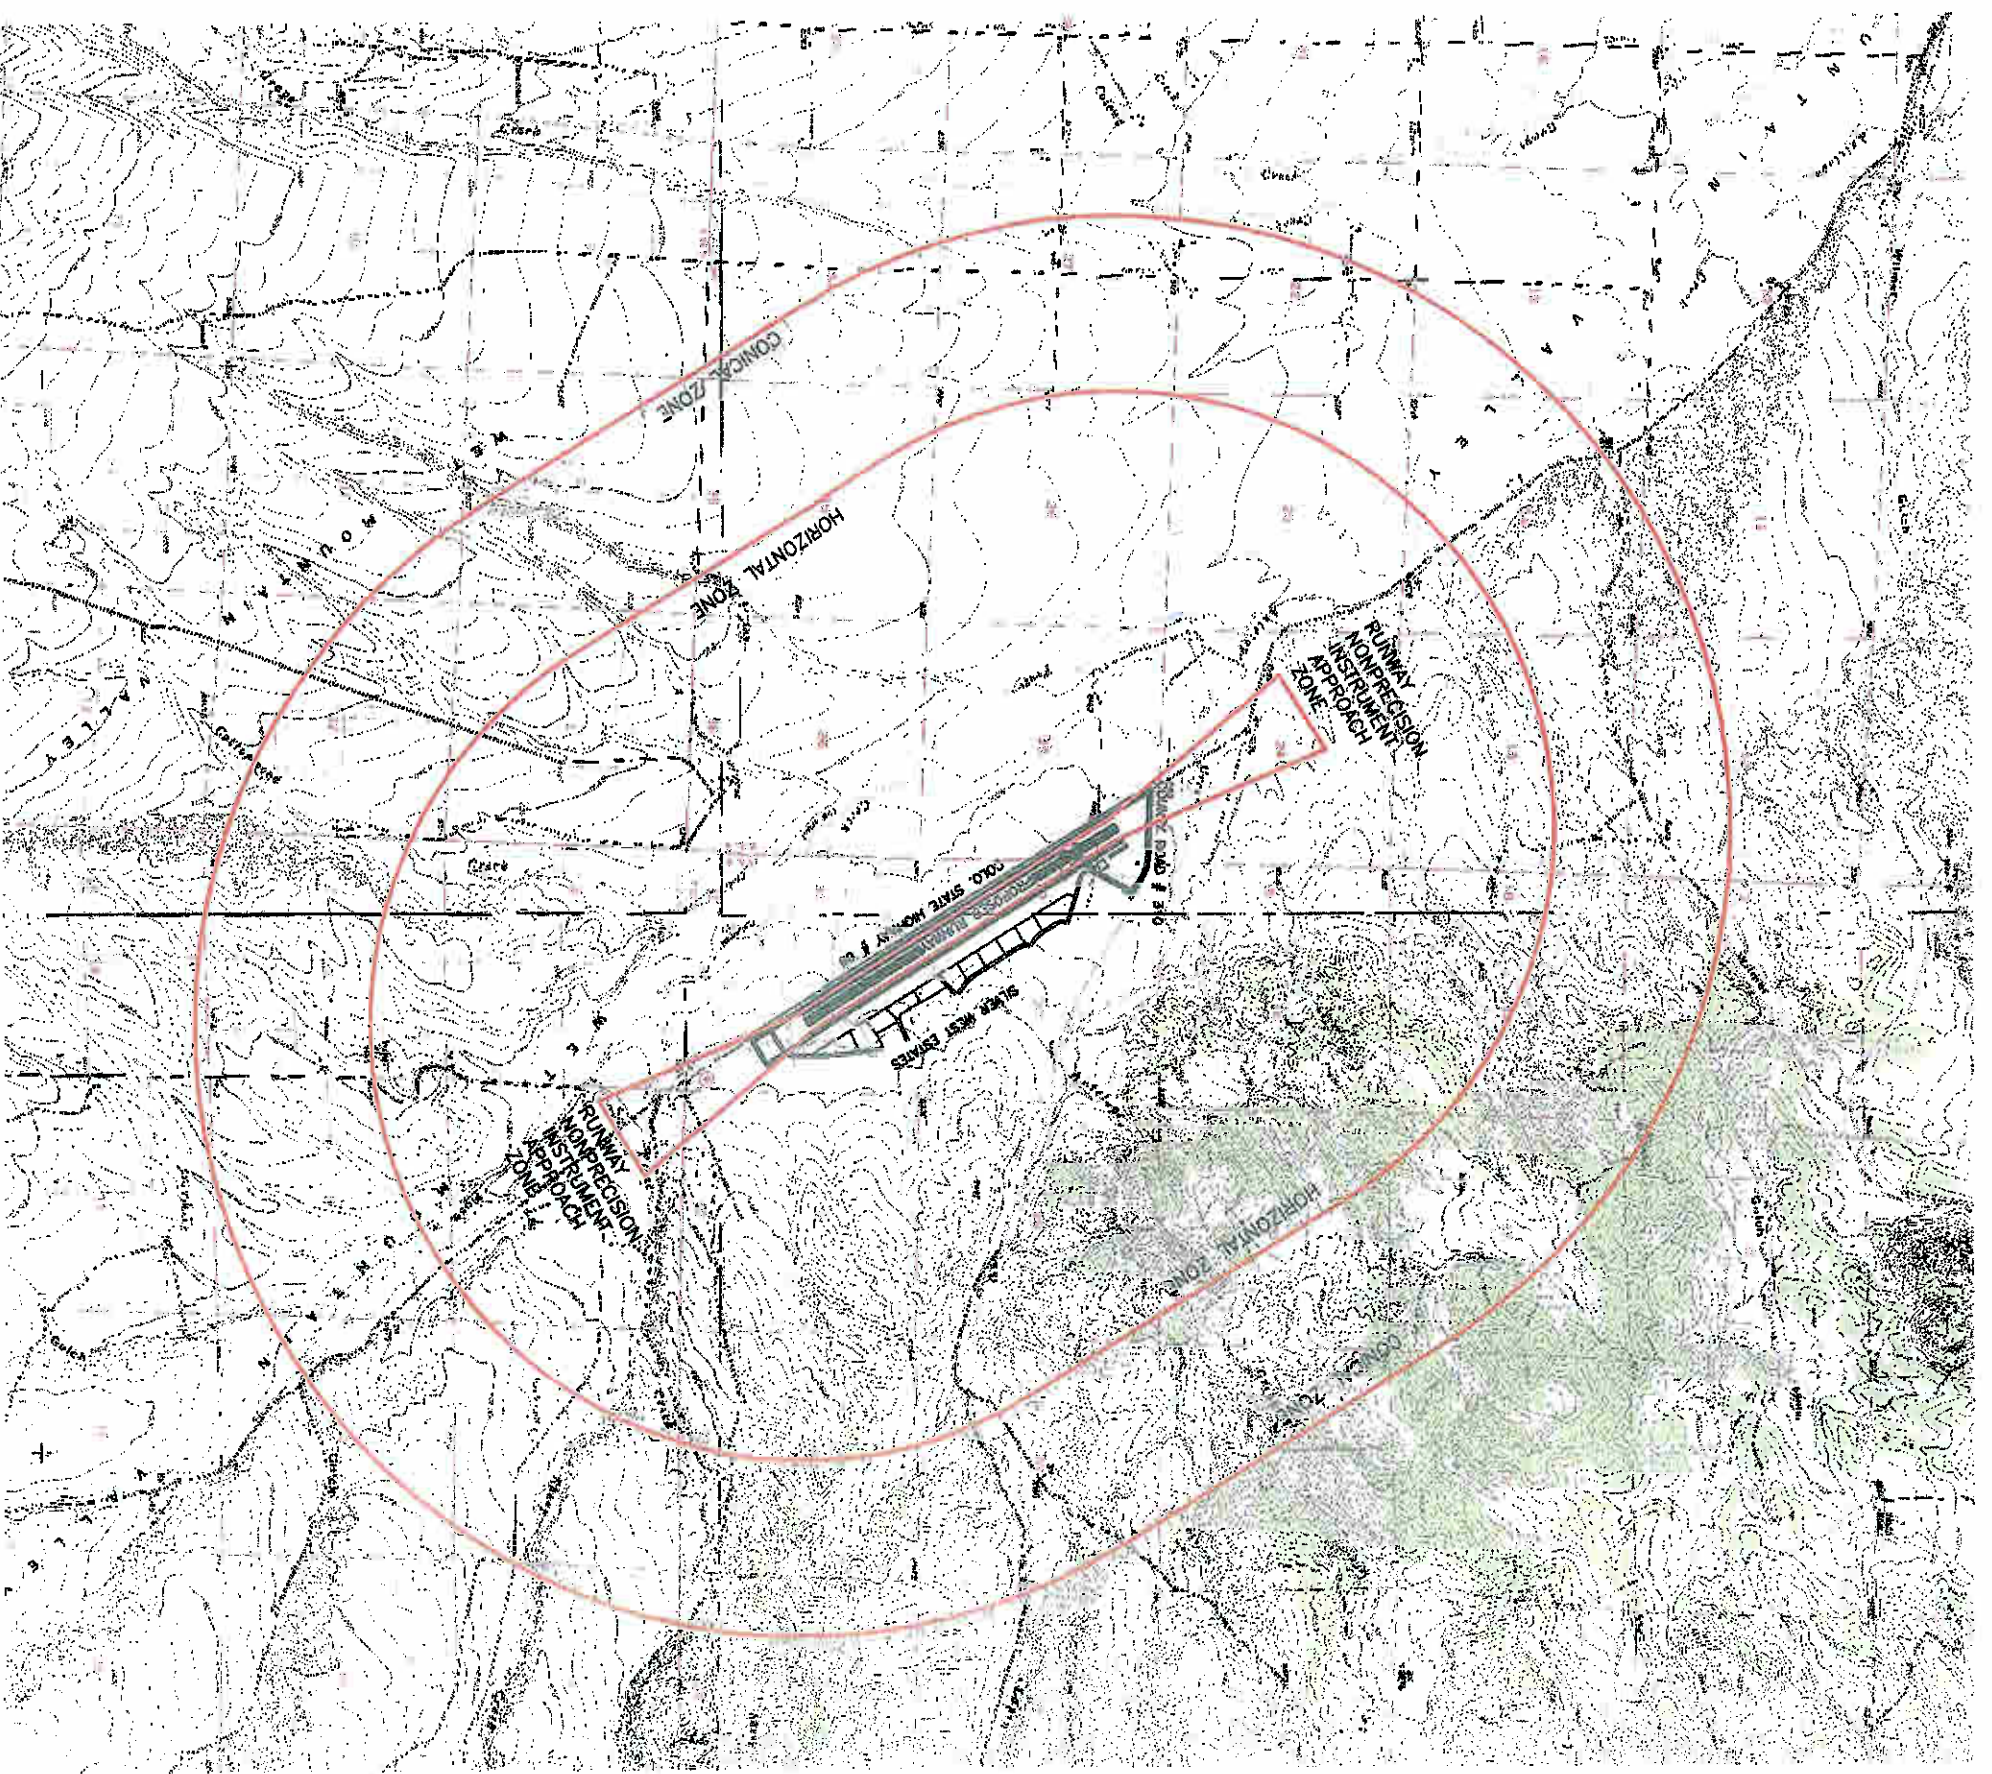

HORIZONTAL , CONICAL AND RUNWAY NONPRECISION
INSTRUMENT APPROACH ZONE DIAGRAM

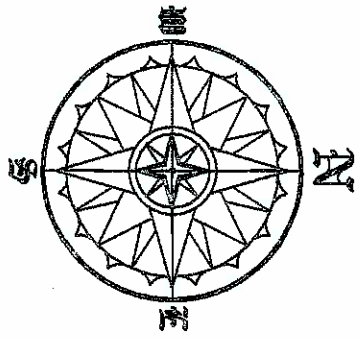

Shy Surveyors & Assoc.
680 EBERHART ROAD . P.O. BOX 1380 . WESTGULLYPT, COLORADO . 81282
NAME : CUSTER CO. AIRPORT Phone (719) 768-8310
DRAWN BY : BMB 03/20/04 DATA FILE : AIRPORT.CRD
REV 04/19/04 DWG. FILE : MAINWAT_2_2004.DWG
JOB NUMBER 01041
DRAWER NUMBER